


REZ-DE-CHAUSSEE

1:50 sur A4 - cm - murs 20 - escalier 16 CM x 17, giron 25.7, largeur 120 (7 + palier + 7) - portes garage 270 x 240

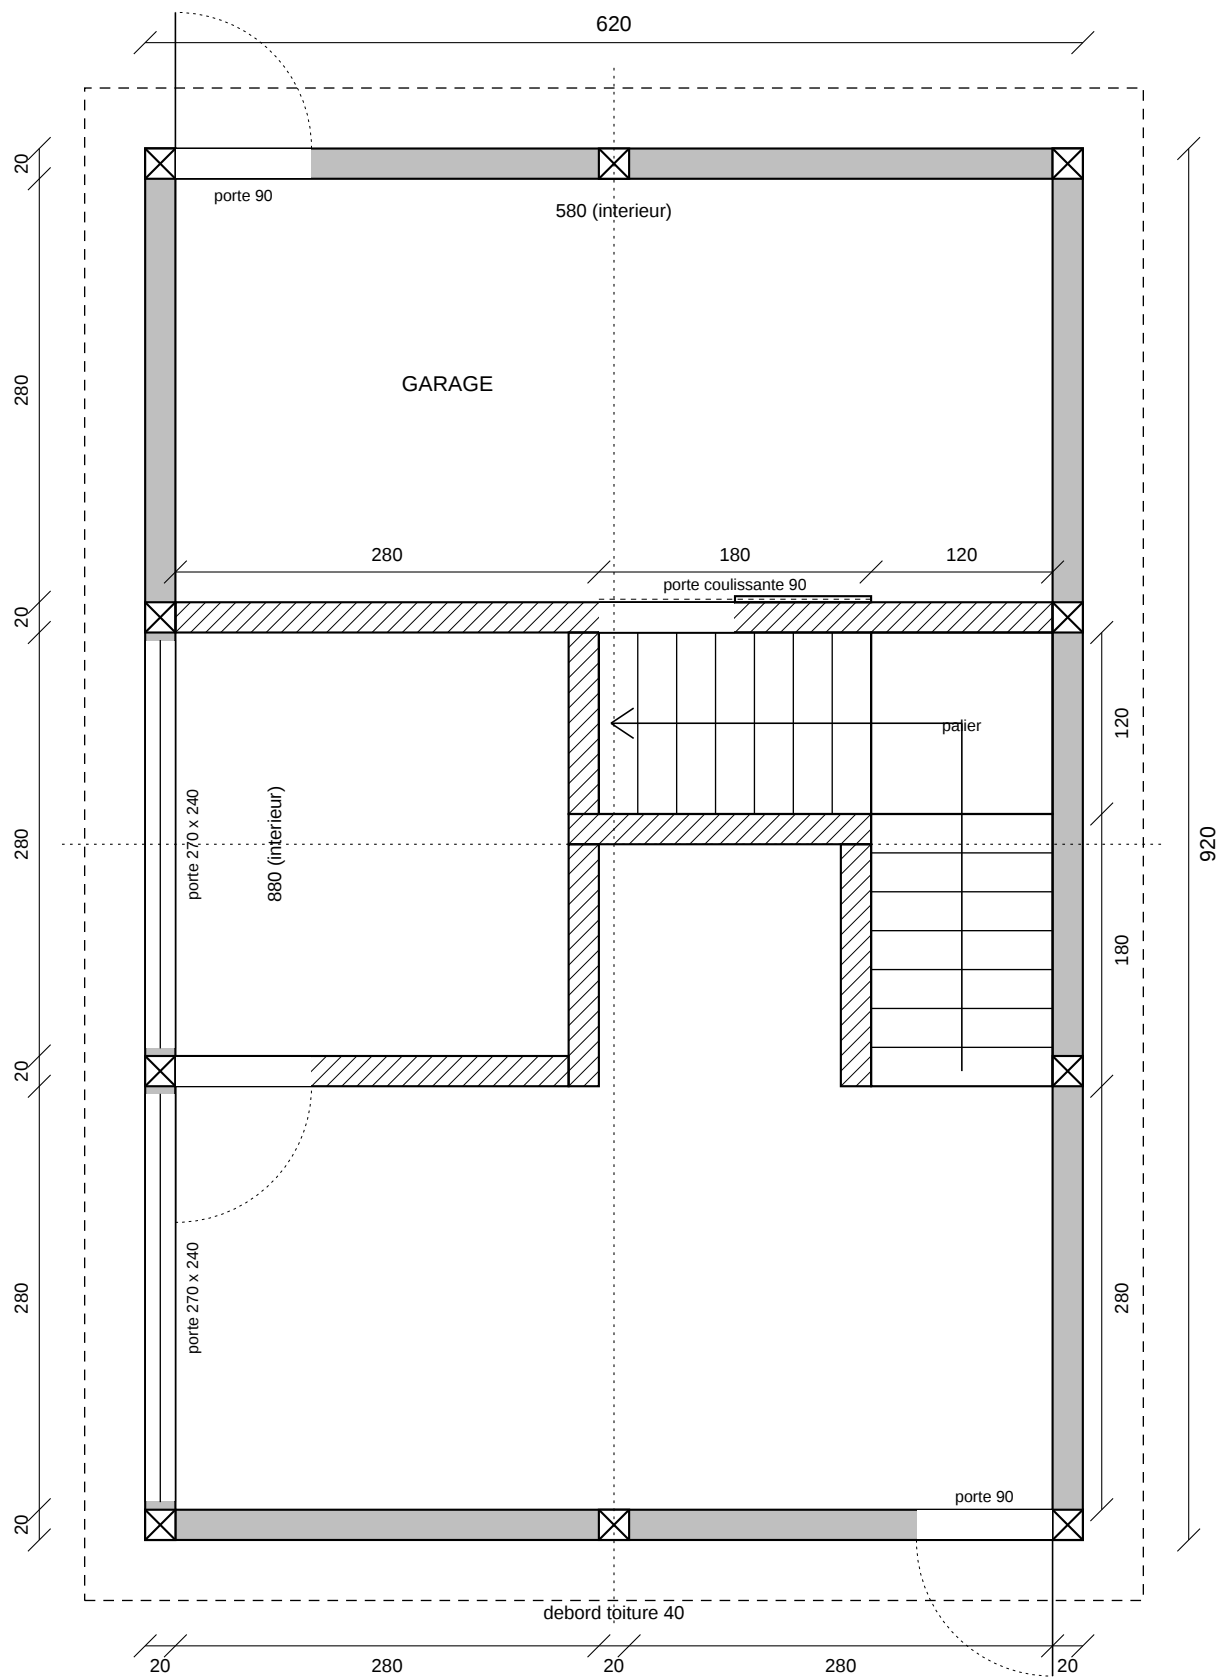

ETAGE

1:50 sur A4 - cm - murs 20 - fenetres 190 - escalier 16 CM x 17, giron 25.7, largeur 120 (7 + palier + 7) - SDB 140 x 140

